



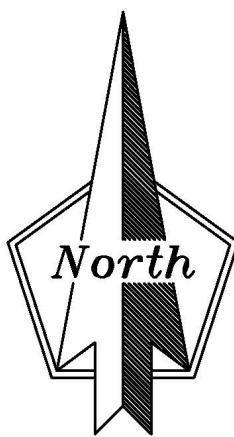

OPTION B

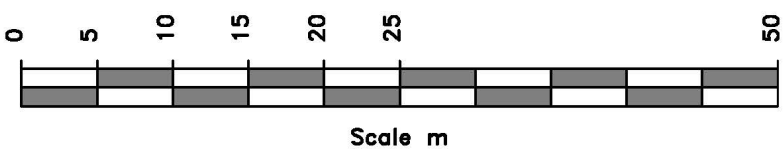

MANSFIELD DISTRICT COUNCIL HOUSING AND PROPERTY SERVICES - ARCHITECTURE AND FACILITIES CIVIC CENTRE, CHESTERFIELD ROAD SOUTH, MANSFIELD, NOTTINGHAMSHIRE NG19 7BH (01623)463463		Project: BELLAMY ROAD - HOUSING DEVELOPMENT	
Document Control Prepared By: F.G. Checked By: Approved By:	Date Drawn: 10.03.2020 Date Issued: Issued By:	Drawing Title: SKETCH LAYOUT OPTION B	Project No: 1901 Scale: 1:500 @ A1 Revision: 2 10/09/2020 Date: SK 016