



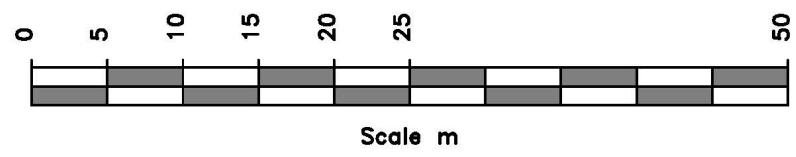

OPTION A

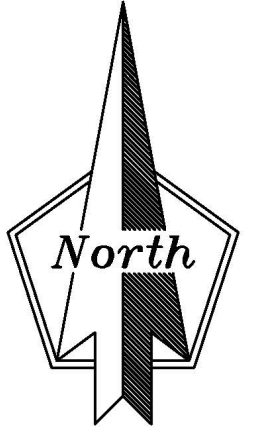

MANSFIELD DISTRICT COUNCIL			
HOUSING AND PROPERTY SERVICES - ARCHITECTURE AND FACILITIES			
CIVIC CENTRE, CHESTERFIELD ROAD SOUTH, MANSFIELD, NOTTINGHAMSHIRE NG19 7BH (01623)463463			
Document Control		Date Drawn: 12.03.2020	
Prepared By: F.G.		Date Issued:	
Checked By:		Issued By:	
Approved By:			

Project: BELLAMY ROAD - HOUSING DEVELOPMENT		Drawing Title: SKETCH LAYOUT OPTION A	
Project No: 1901	Scale: 1:500 @ A1	Revision: 4	Date: 02/10/2020
Drawing No: SK 015			