


Site Plan

Site Reference	1
Site Name / Address	Former Mansfield Brewery (part B), Great Central Road, Mansfield
Hectares	0.76
Planning Status	Permission in Principle
No. of Dwellings	20 - 30
Proposed for PIP	Yes

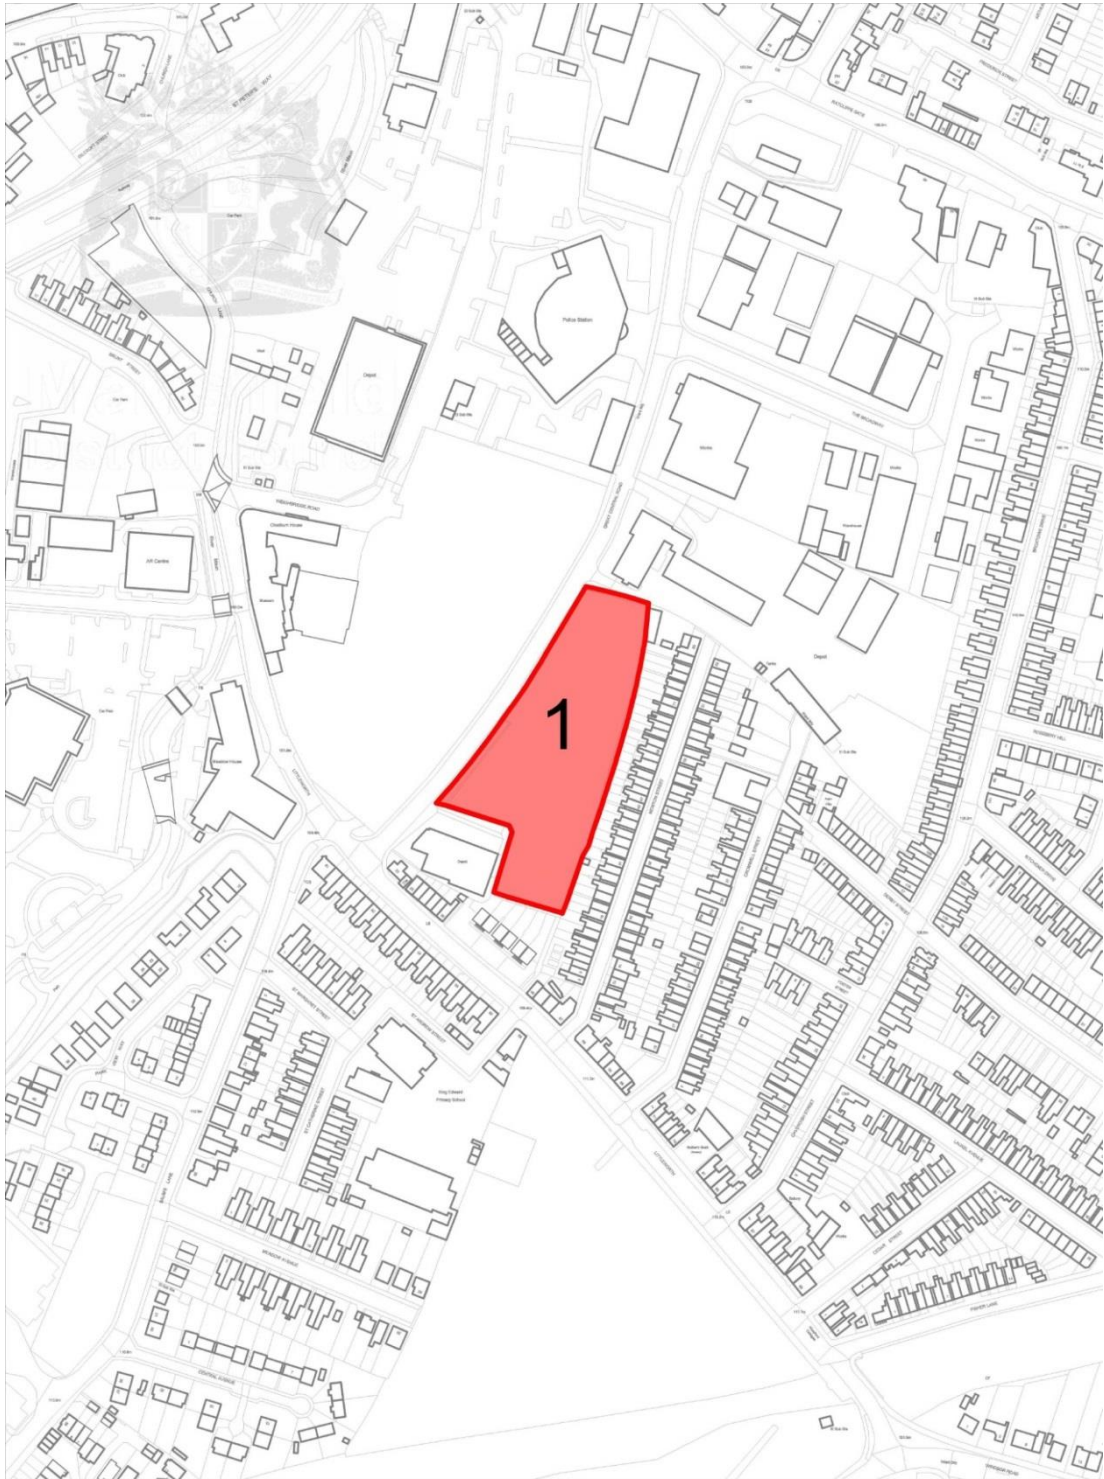

© Crown copyright and database rights 2016 Ordnance Survey 100017823; Aerial Photography 1946, 2007, 2013 - 'Copyright GeoPerspectives';
Aerial Photography 2000 - '©GetMapping'; Aerial Photography 2003, 2009 - 'Cities Revealed' copyright by The GeoInformation® Group;

Planning History

App Ref	Proposal	Granted Date	Expiry Date
---------	----------	--------------	-------------

No planning history since 2000 / 2001.

Site Information / Notes

2017/0631/PIP