



The Grainstore
63 High Street
Ketton
PE9 3TE

Notes
Please note this site has not been surveyed, any services are based upon developers plans.

- Site Acquired
- DNO Cable Rights 3M
- IDNO Cable Rights 2M
- DNO Equipment
- IDNO Internal Cable Rights 1M
- DNO & IDNO Cable Rights And Access
- DNO & IDNO Access Rights
- IDNO Cable Rights & Access
- DNO Cable Rights & Access

3	Plan Amended	HC	11/12/23
2	New O.S. Data Received / Updated to Suit	HC	30/10/23
1	Preliminary Design	LG	11/10/23
Rev:	DESCRIPTION:	BY:	DATE:

STATUS: For Design Approval


CLIENT:
High Voltage Systems & Services (HVSS)

PROJECT:
Warsop Health Hub
Mansfield
NG20 0BN

O.S Data Used:
Supplied Drg: P2324077-010-Rev2 Cable Route Plan
& Electric Design
Other Data Used:
Supplied Drg: P2324077-010-Rev2 Cable Route Plan
& Electric Design

ADOPTING NETWORK:
MUA
Based upon Ordnance Survey maps with the sanction of the controller of H.M Stationery Office. Crown Copyright Reserved Licence No.100056251
This plan has been prepared for legal purposes only.

SCALE: As Shown At A3	DATE: 11/10/23	DRAWN: LG	AS ISSUED CHECKED:
PROJECT NO: P2324077	DRAWING NO: CLM-2923-DEL-9624.Rev 3		

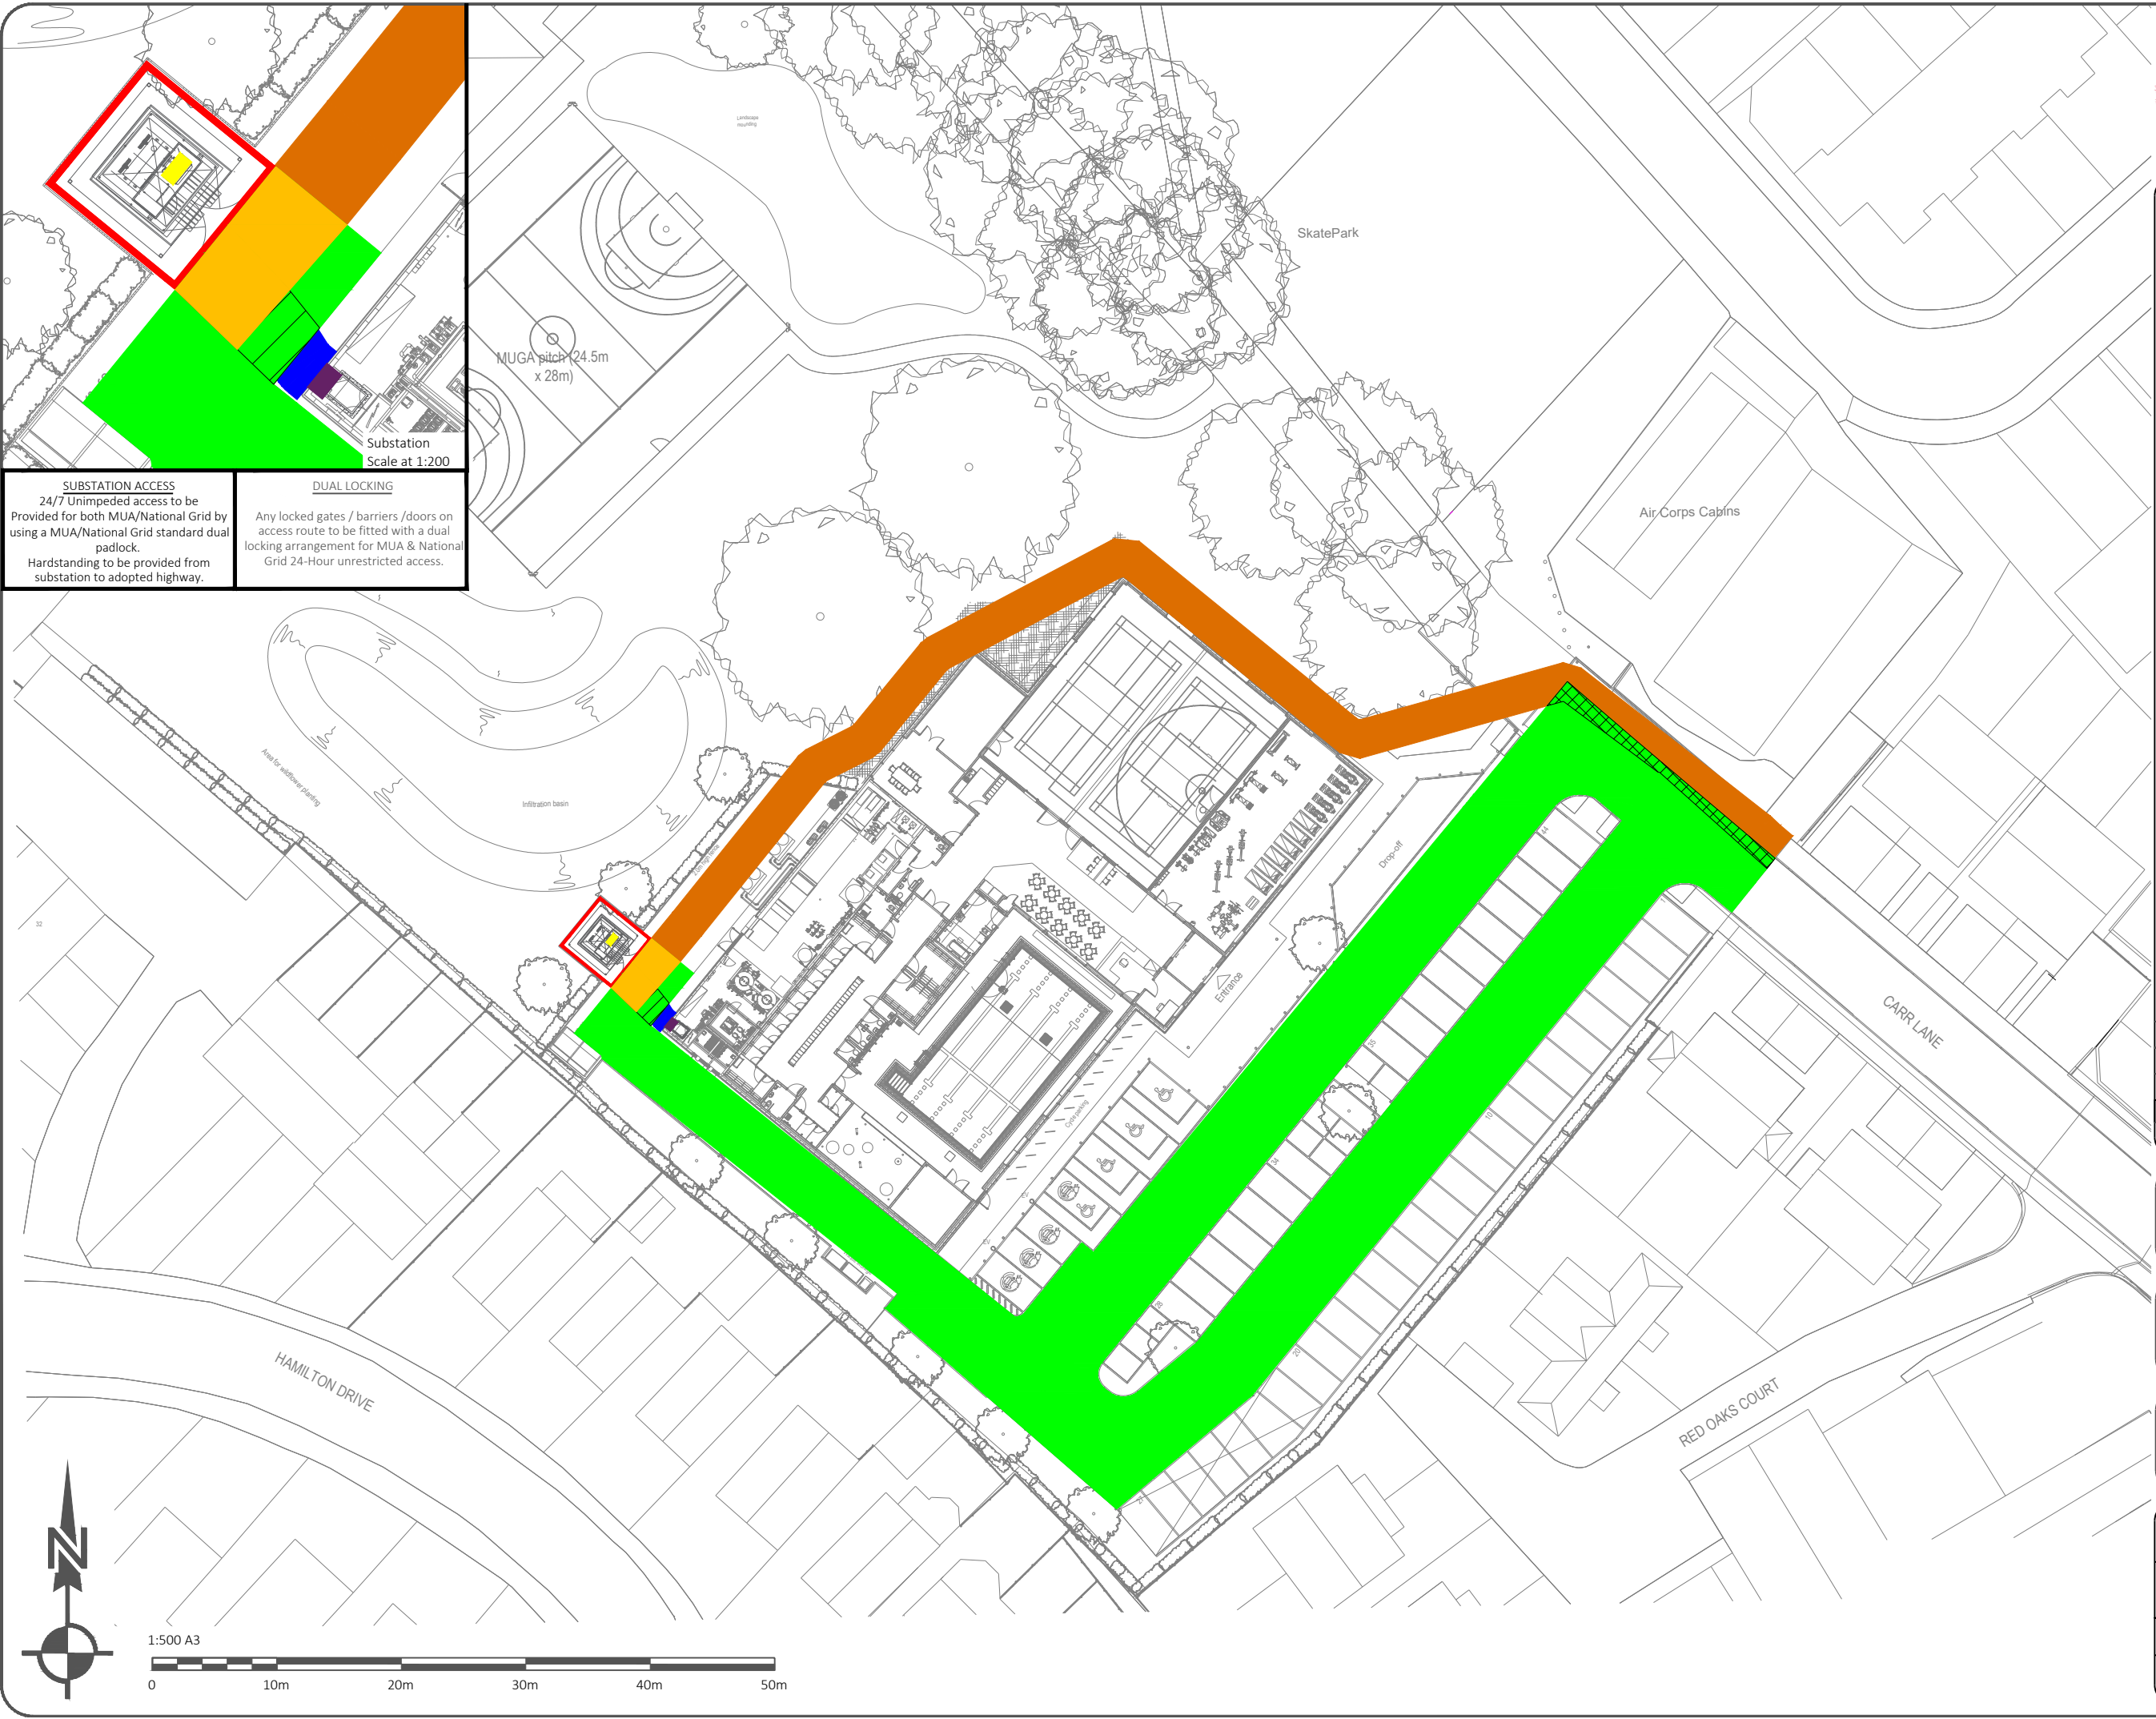

MUGA pitch (24.5m x 28m)

Substation
Scale at 1:200

SUBSTATION ACCESS
24/7 Unimpeded access to be Provided for both MUA/National Grid by using a MUA/National Grid standard dual padlock.
Hardstanding to be provided from substation to adopted highway.

DUAL LOCKING
Any locked gates / barriers / doors on access route to be fitted with a dual locking arrangement for MUA & National Grid 24-Hour unrestricted access.